


**DO NOT SCALE**

THIS DRAWING IS THE PROPERTY OF DE BOER STRUCTURES (UK) LTD. COPYRIGHT IS RESERVED BY THEM AND THE DRAWING IS ISSUED ON THE CONDITION THAT IT IS NOT USED, COPIED, REPRODUCED, RETAINED OR DISCLOSED EITHER WHOLLY OR IN PART, BY OR TO ANY UNAUTHORISED PERSONS, WITHOUT PREVIOUS CONSENT IN WRITING OF DE BOER STRUCTURES (UK) LTD.


NOTES

80 TABLES

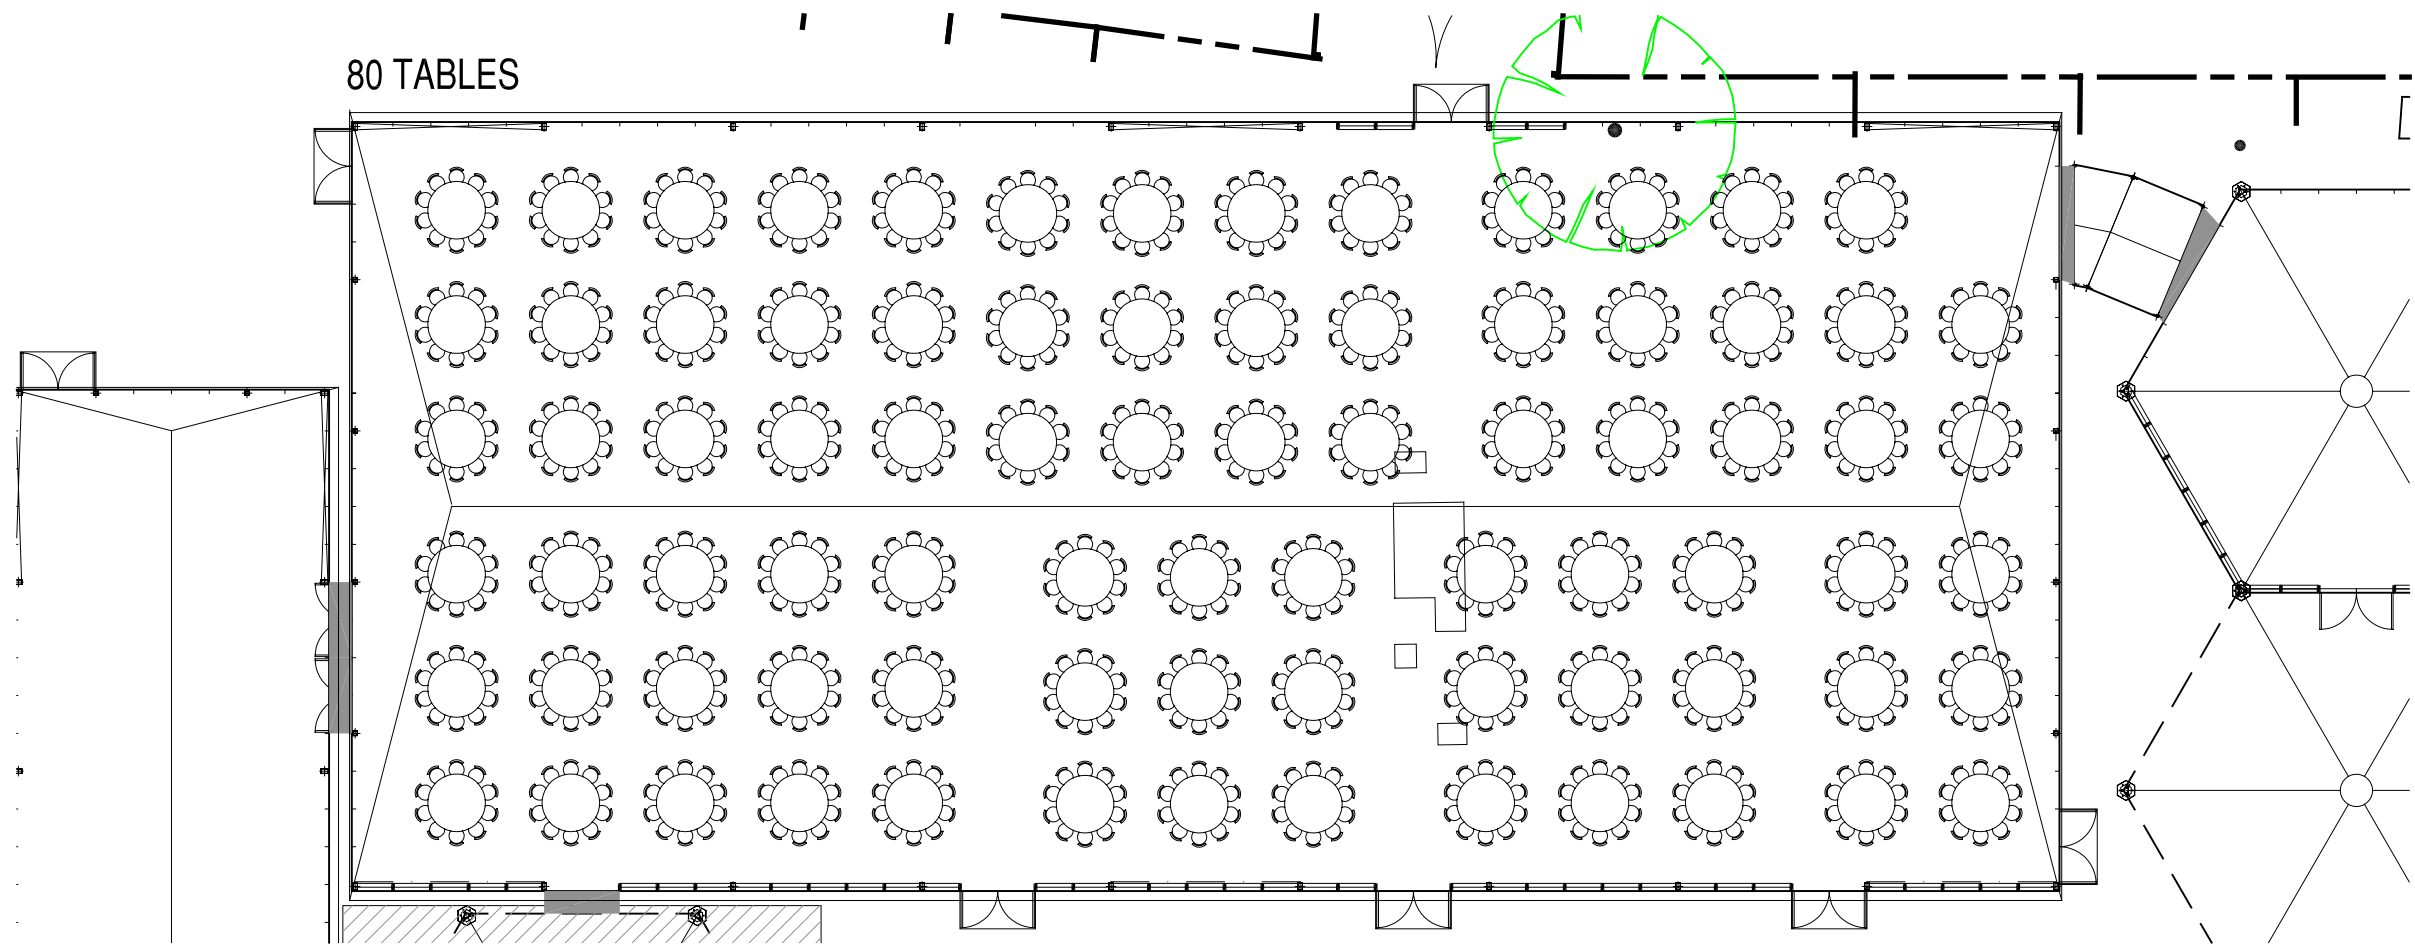

 = 5' TABLE; 10 SEATS

70 TABLES

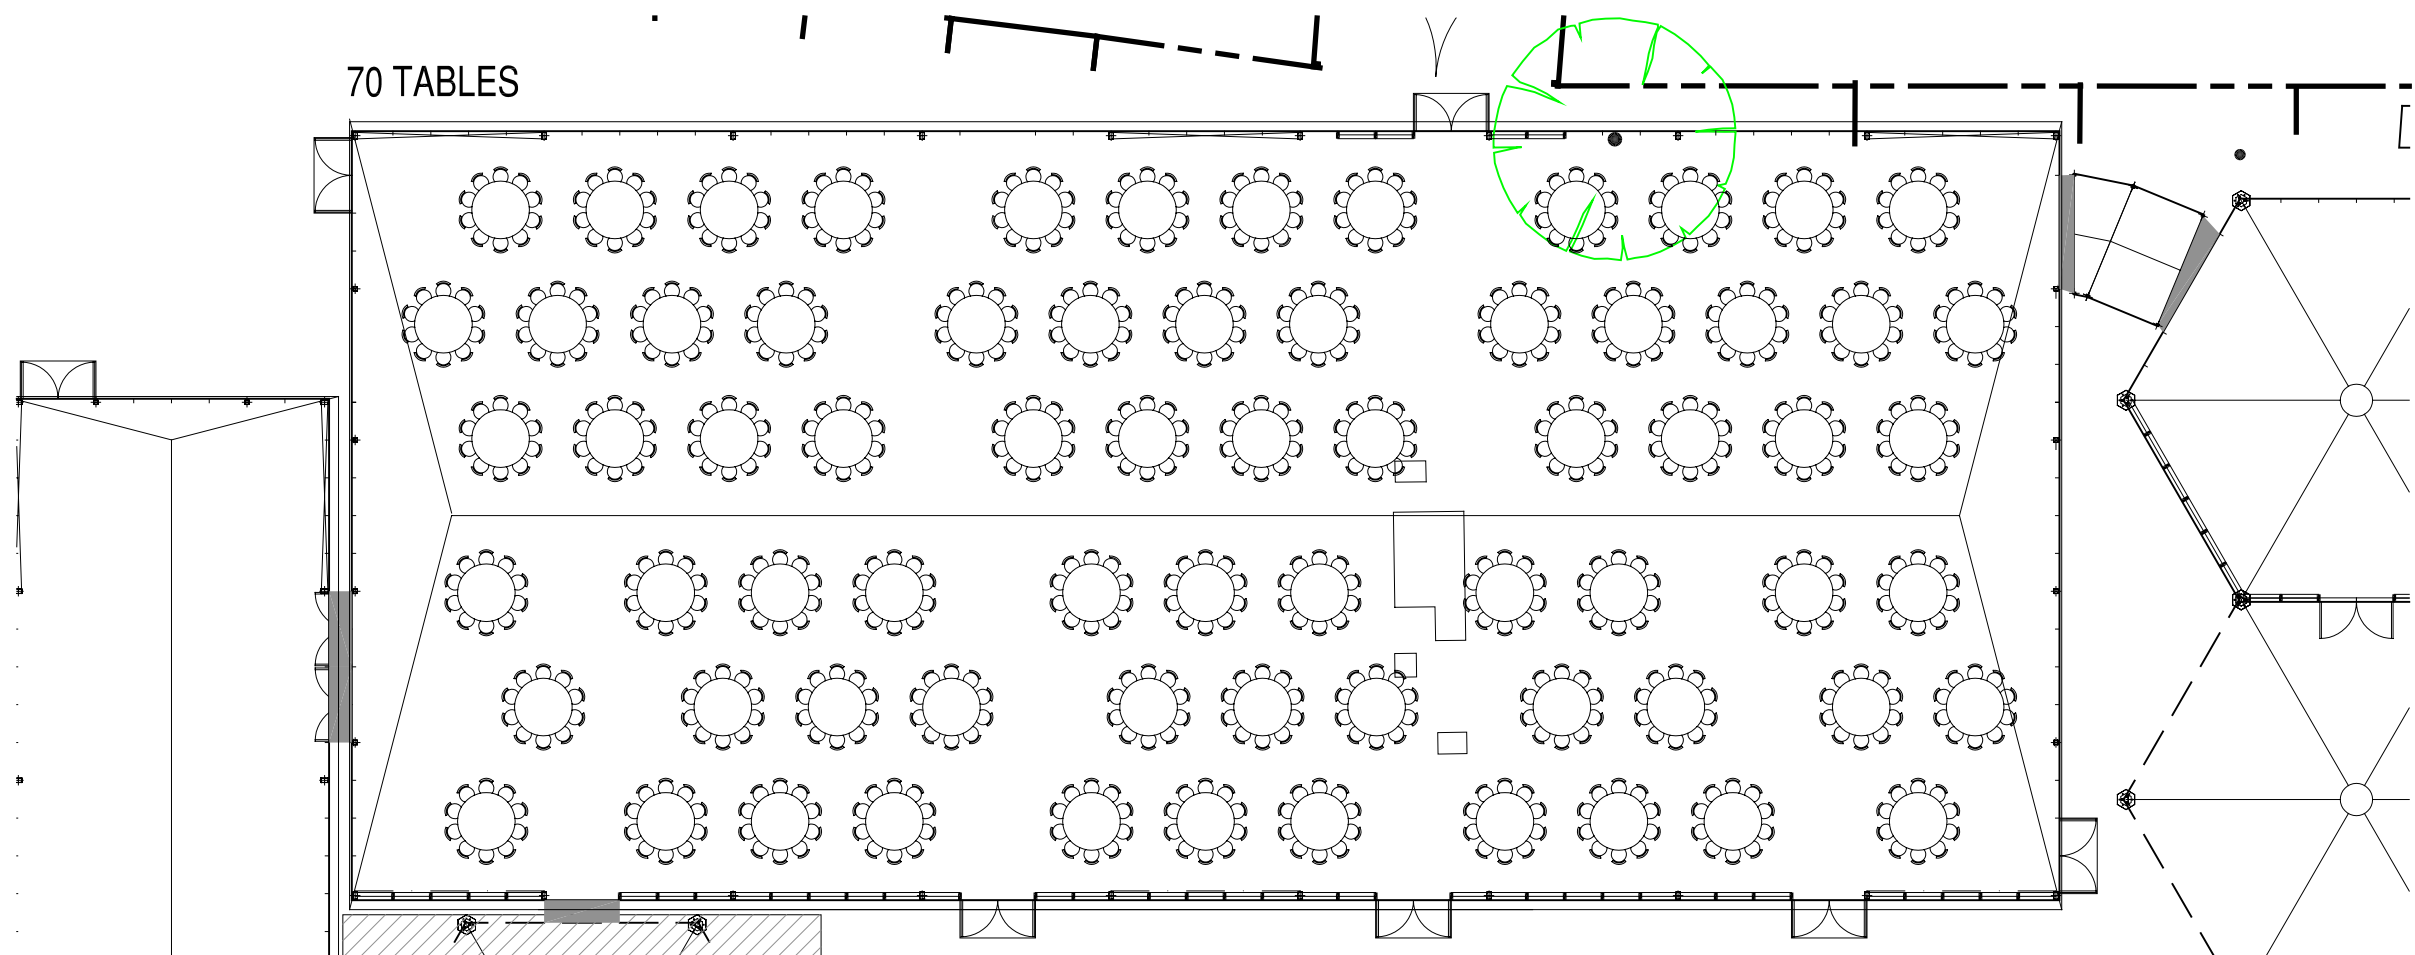


**DE BOER**  
 De Boer Structures (UK) Ltd.  
 Castle Park  
 Boundary Road  
 Buckingham Road Industrial Estate  
 Brackley  
 Northants NN13 7ES  
 Tel. 01280 846500  
 Fax. 01280 846501  
 URL <http://www.deboer.com>  
 e-mail [sales.uk@deboer.com](mailto:sales.uk@deboer.com)

Project  
**FORTESQUEUES  
 SUMMER 2008  
 ROOM BY THE RIVER  
 UPPER GROUND, LONDON**

Drawing  
**INTERIOR LAYOUT FOR OPTION  
 TWO**

Checked By	Signature
Date	Print Name

Scale	Contract No.	Project Def.	Drawn by	Drawing No.
1:200@A3	1400?	E?	LA	<b>004</b>
Date	Computer Ref.	©2008 DrawingsFortesqueues Summer & Winter Events 2008		
04.02.08				